

9,000LTR SQUAT CORRUGATED INDUSTRIAL TANK



**INSTALLATION:**  
TANKS ARE TO BE INSTALLED ON A WELL COMPACTED, LEVELLED EARTH PAD, FREE FROM SHARP OR LOCALISED HARD STONES/OBJECTS THAT COULD DAMAGE THE TANK BASE. THE ROOF OF THIS TANK IS INTENDED ONLY TO COVER AND IS NOT TO BE TRAFFICABLE ROOF.

**MATERIAL:**  
LLDPE MATERIAL DESIGNED SPECIFICALLY FOR ROTATIONAL MOULDING APPLICATIONS DELIVERING A HIGH ESCR, CHEMICAL RESISTANCE, STIFFNESS AND TOUGHNESS WHICH IS UV STABILISED TO PROVIDE PROLONGED OUTDOOR PROTECTION IN HARSH AUSTRALIAN CONDITIONS.


**STANDARDS:**  
ALL TANKS BY COERCO ARE MANUFACTURED IN GUIDANCE WITH AUST STANDARD AS:4766 AND ARE STRUCTURALLY ENGINEERED TO CONFORM TO CYCLONIC AREAS AND STRESS ANALYSIS TESTING REQUIREMENTS.

**DIMENSIONS:**  
DIMENSIONS MAY VARY SLIGHTLY DUE TO THE SHRINKAGE NATURE OF POLYETHYLENE.


**NOTE:** THIS DRAWING DETAILS COERCO'S **STANDARD** INDUSTRIAL TANK. ADDITIONAL FITTINGS & ACCESSORIES AVAILABLE.

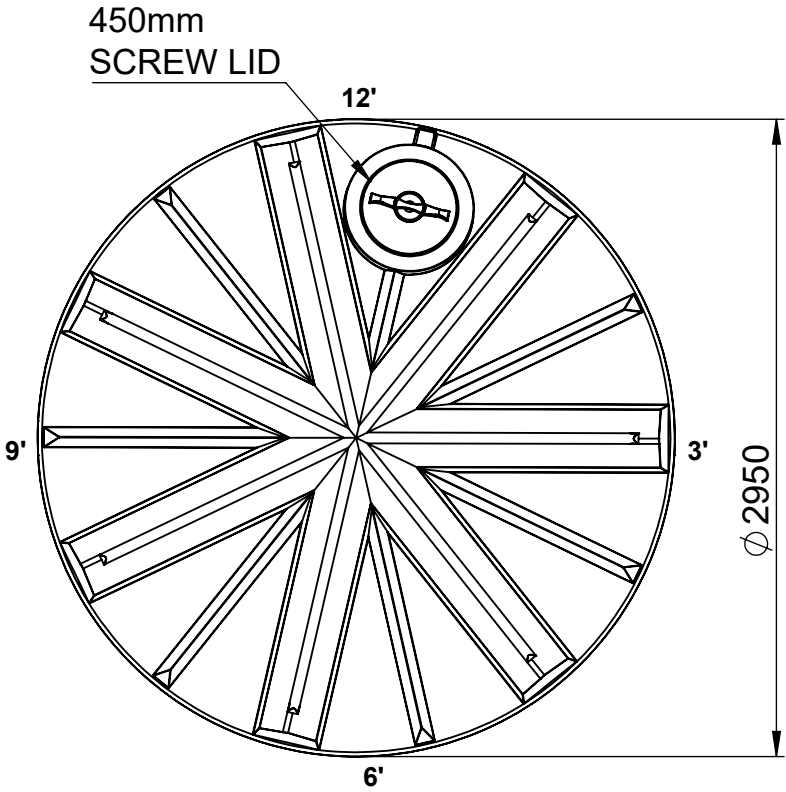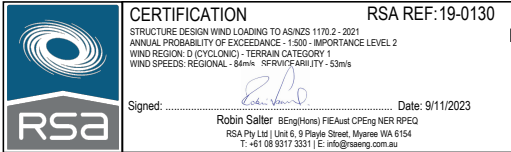


TOP VIEW

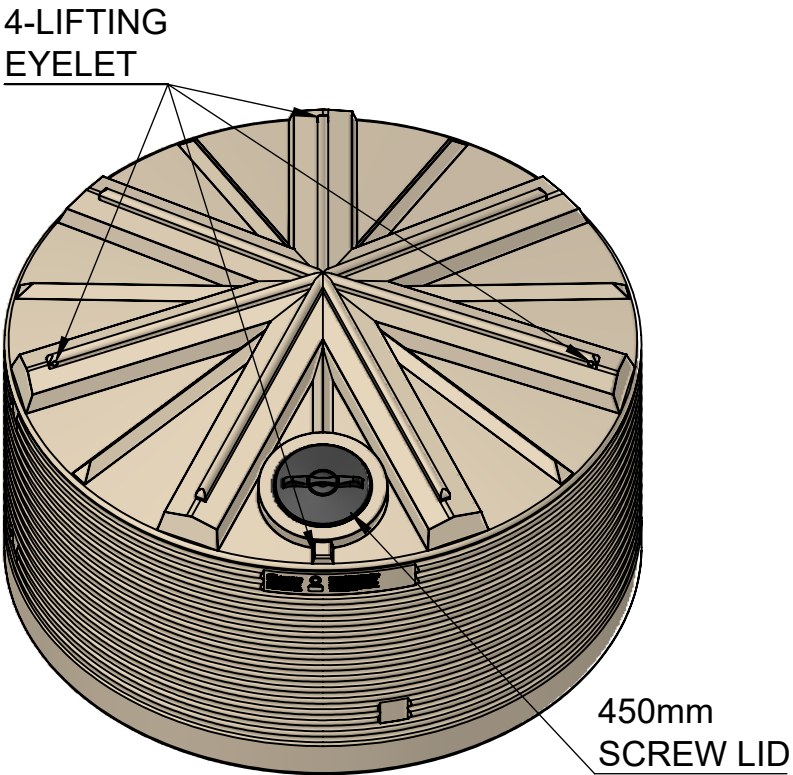


ISOMETRIC VIEW

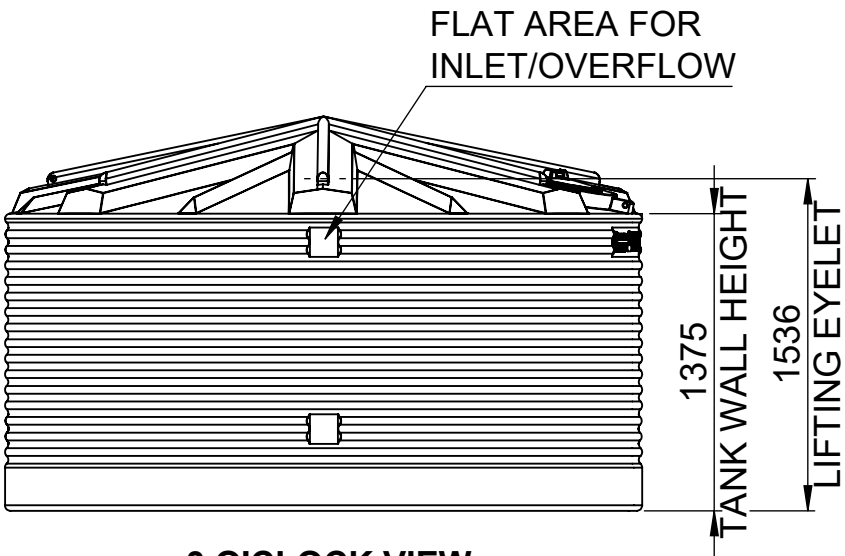

3 O'CLOCK VIEW

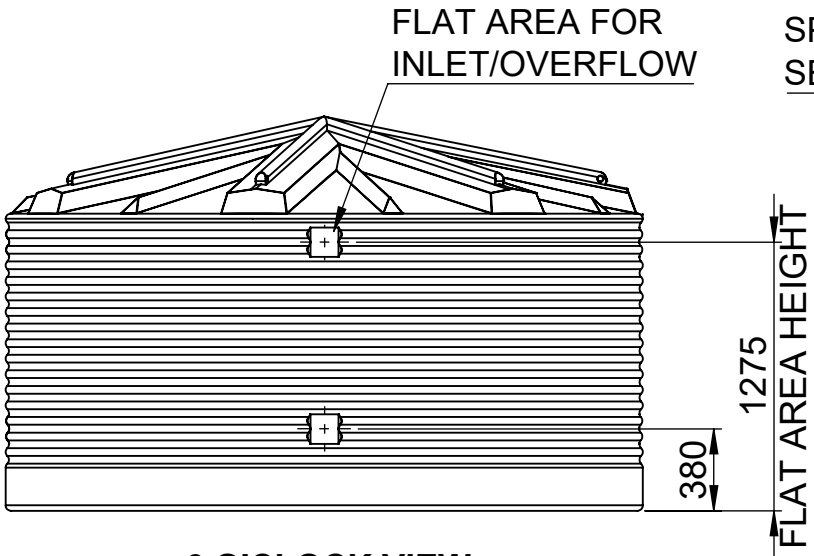

6 O'CLOCK VIEW

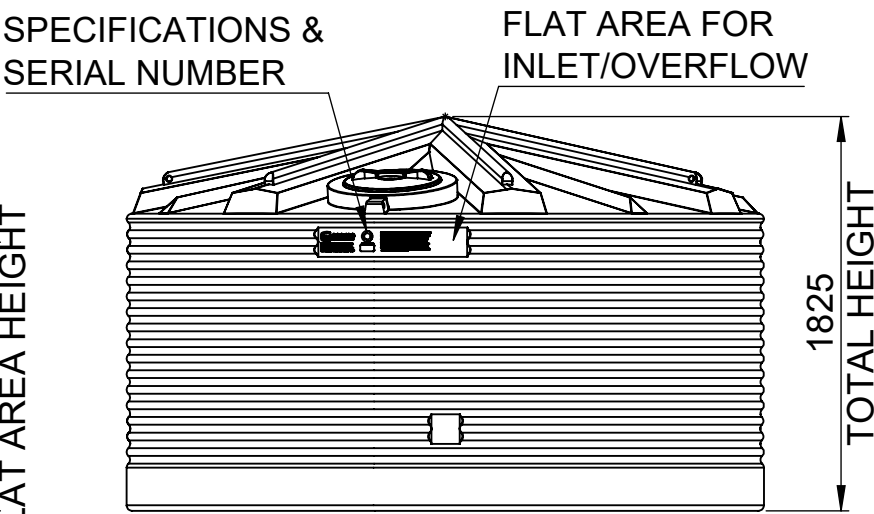

12 O'CLOCK VIEW

SPECIFIC GRAVITY TANK WEIGHTS	
SG 1.2	240kg
SG 1.3	260kg
SG 1.5	300kg

02	UPDATED SG TABLE	KD	RB	MJ	14/10/23
01	UPDATE DRAWING NUMBER	KD	RB	MJ	20/04/23
00	ORIGINAL CAD DRAWING ISSUED	GT			28/06/19
REV	DESCRIPTION	DWN	CHK	APP	DATE




Engineered Project Solutions

MATERIAL	LOW DENSITY POLYETHYLENE		DWN	KD
COLOUR/ FINISH	POLISHED		CHK	RB
S.G.			APP	MJ
		SCALE: NTS		

STOCK CODE	IT9000S		
PRODUCT	9,000LTR SQUAT CORRUGATED INDUSTRIAL TANK		
SHEET 1 OF 1	DWG NO.	IT9000S_GA_001	
		REV.	02

PROPRIETARY. Neither this document nor its contents may be used or reproduced in any manner without the written authorisation of COERCO. Unless otherwise noted all dimensions are in millimetres.

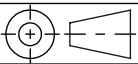

A3

COERCO  
23 Harris Rd, Malaga Western Australia 6090

Phone: 1800 646 277  
E-mail: info@coerco.com.au